




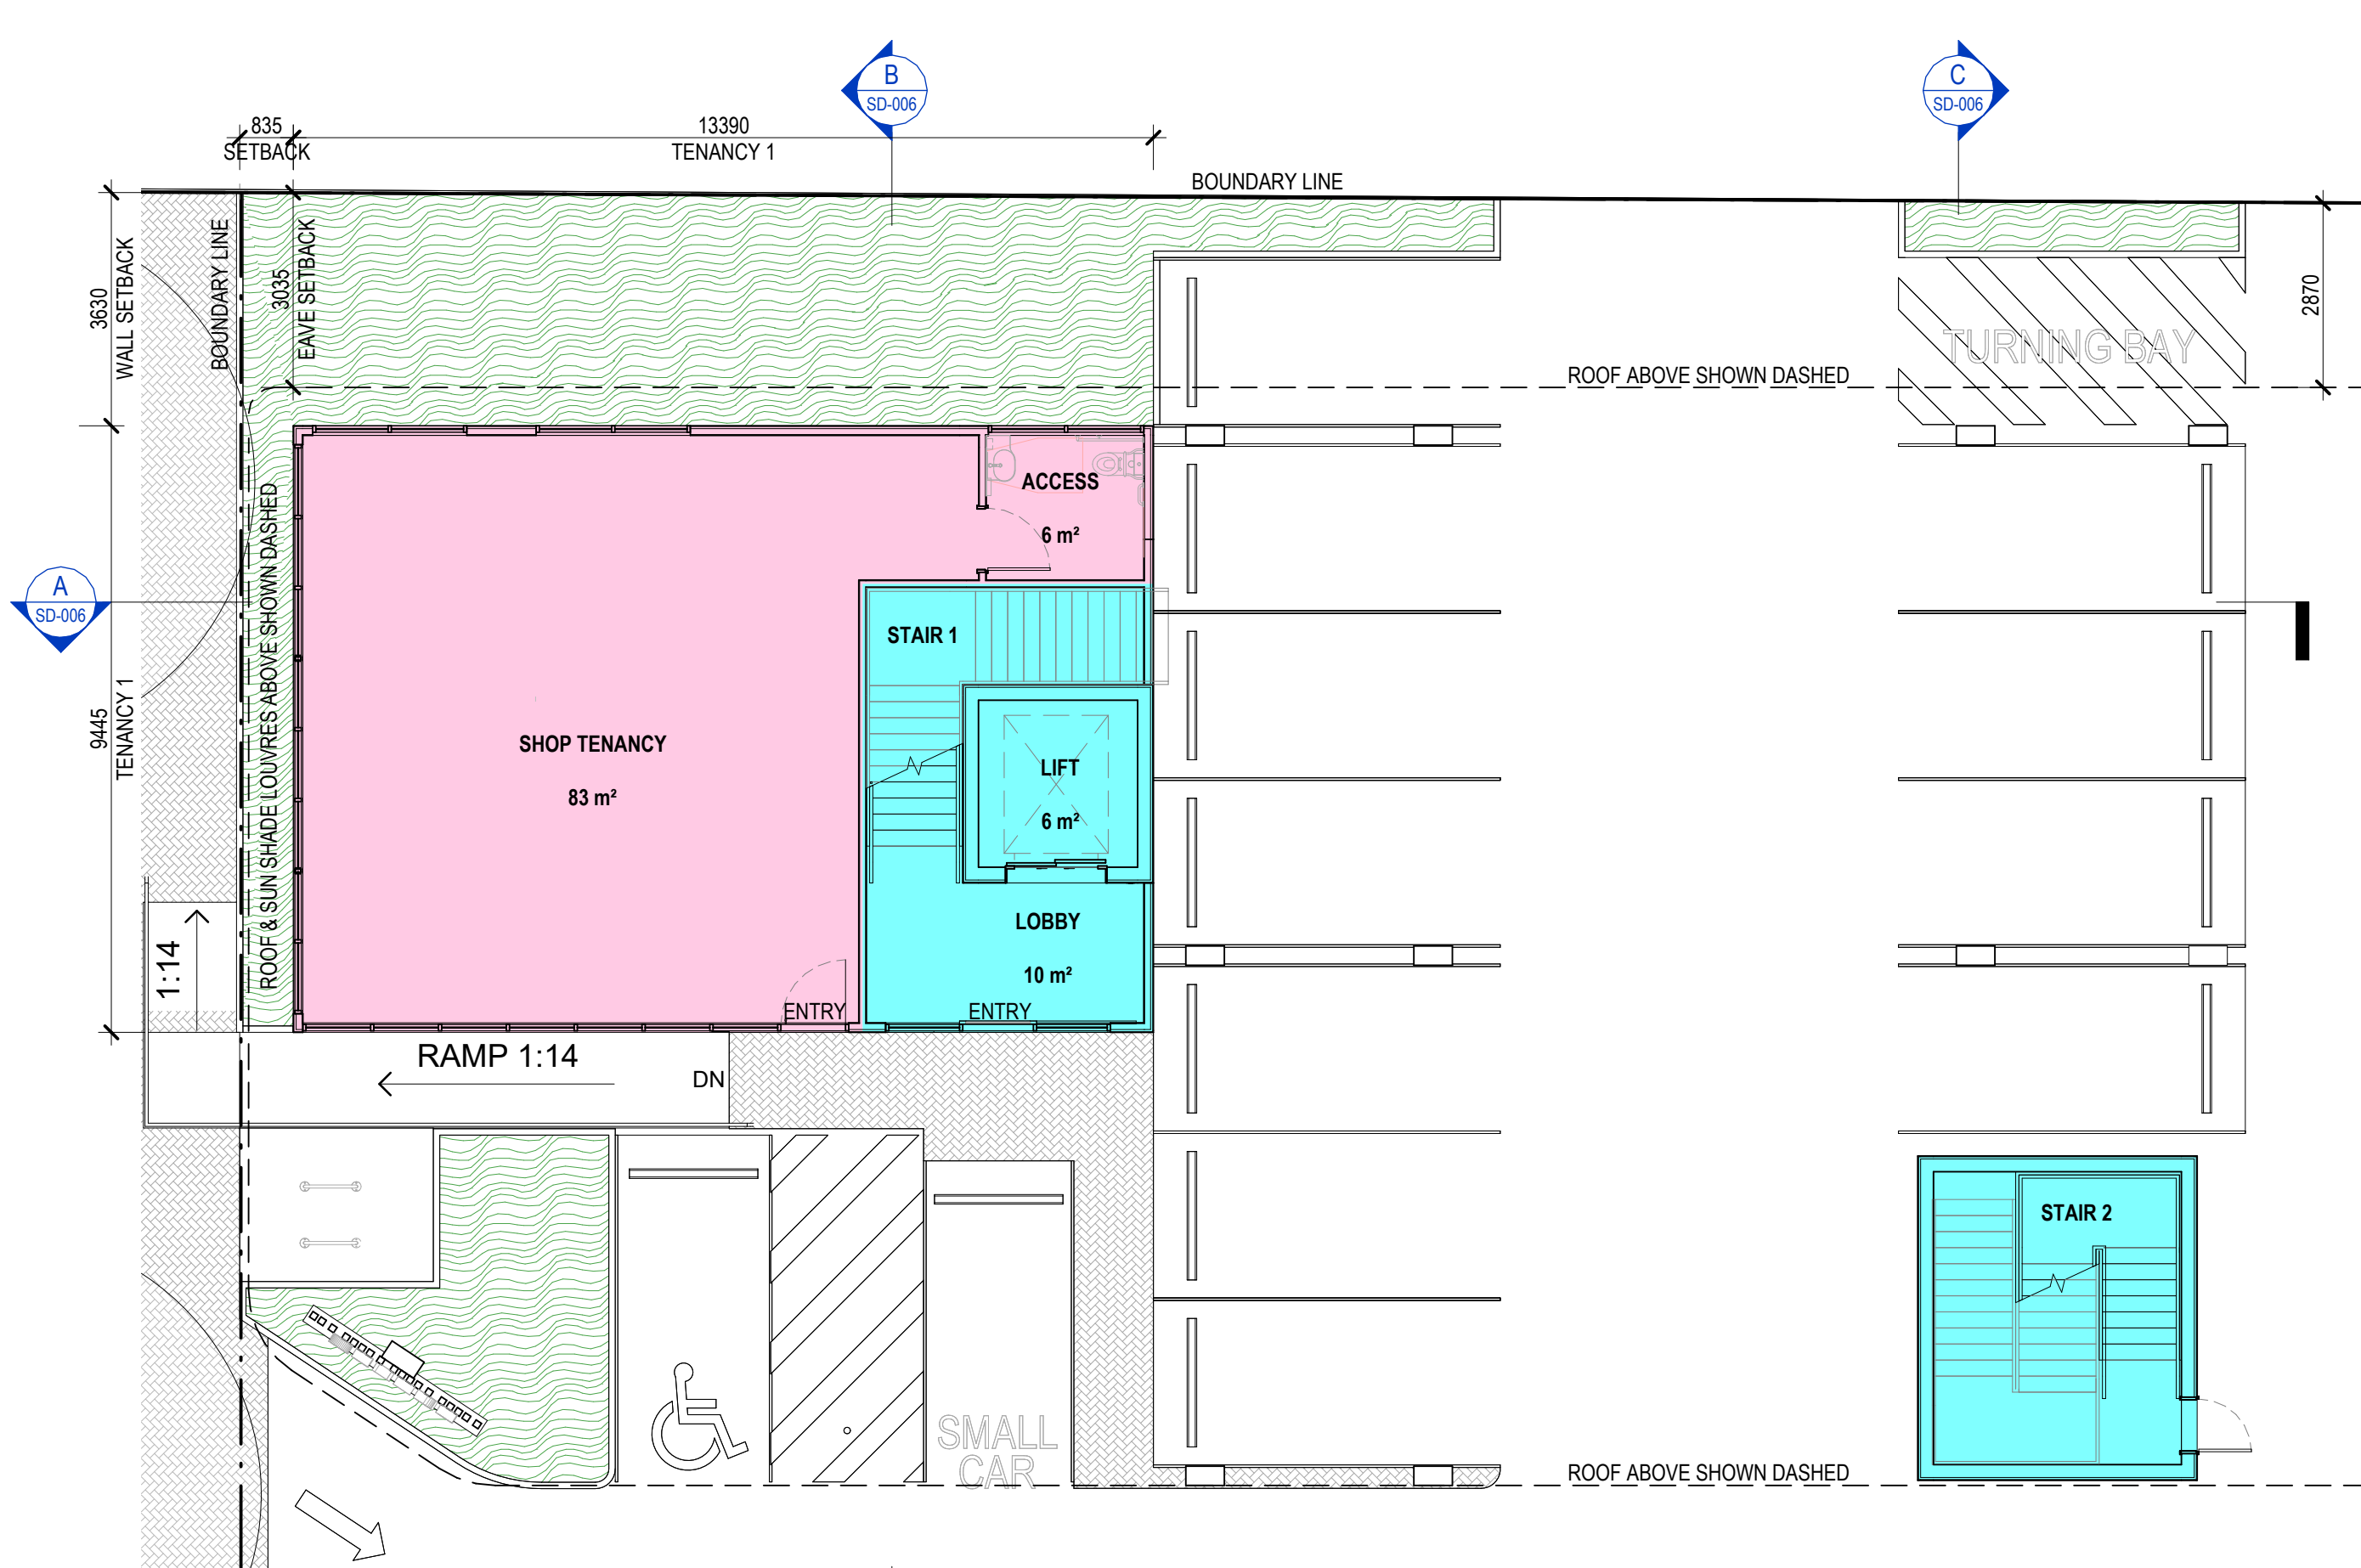

PROPOSED PLAN - GROUND
Scale 1 : 100

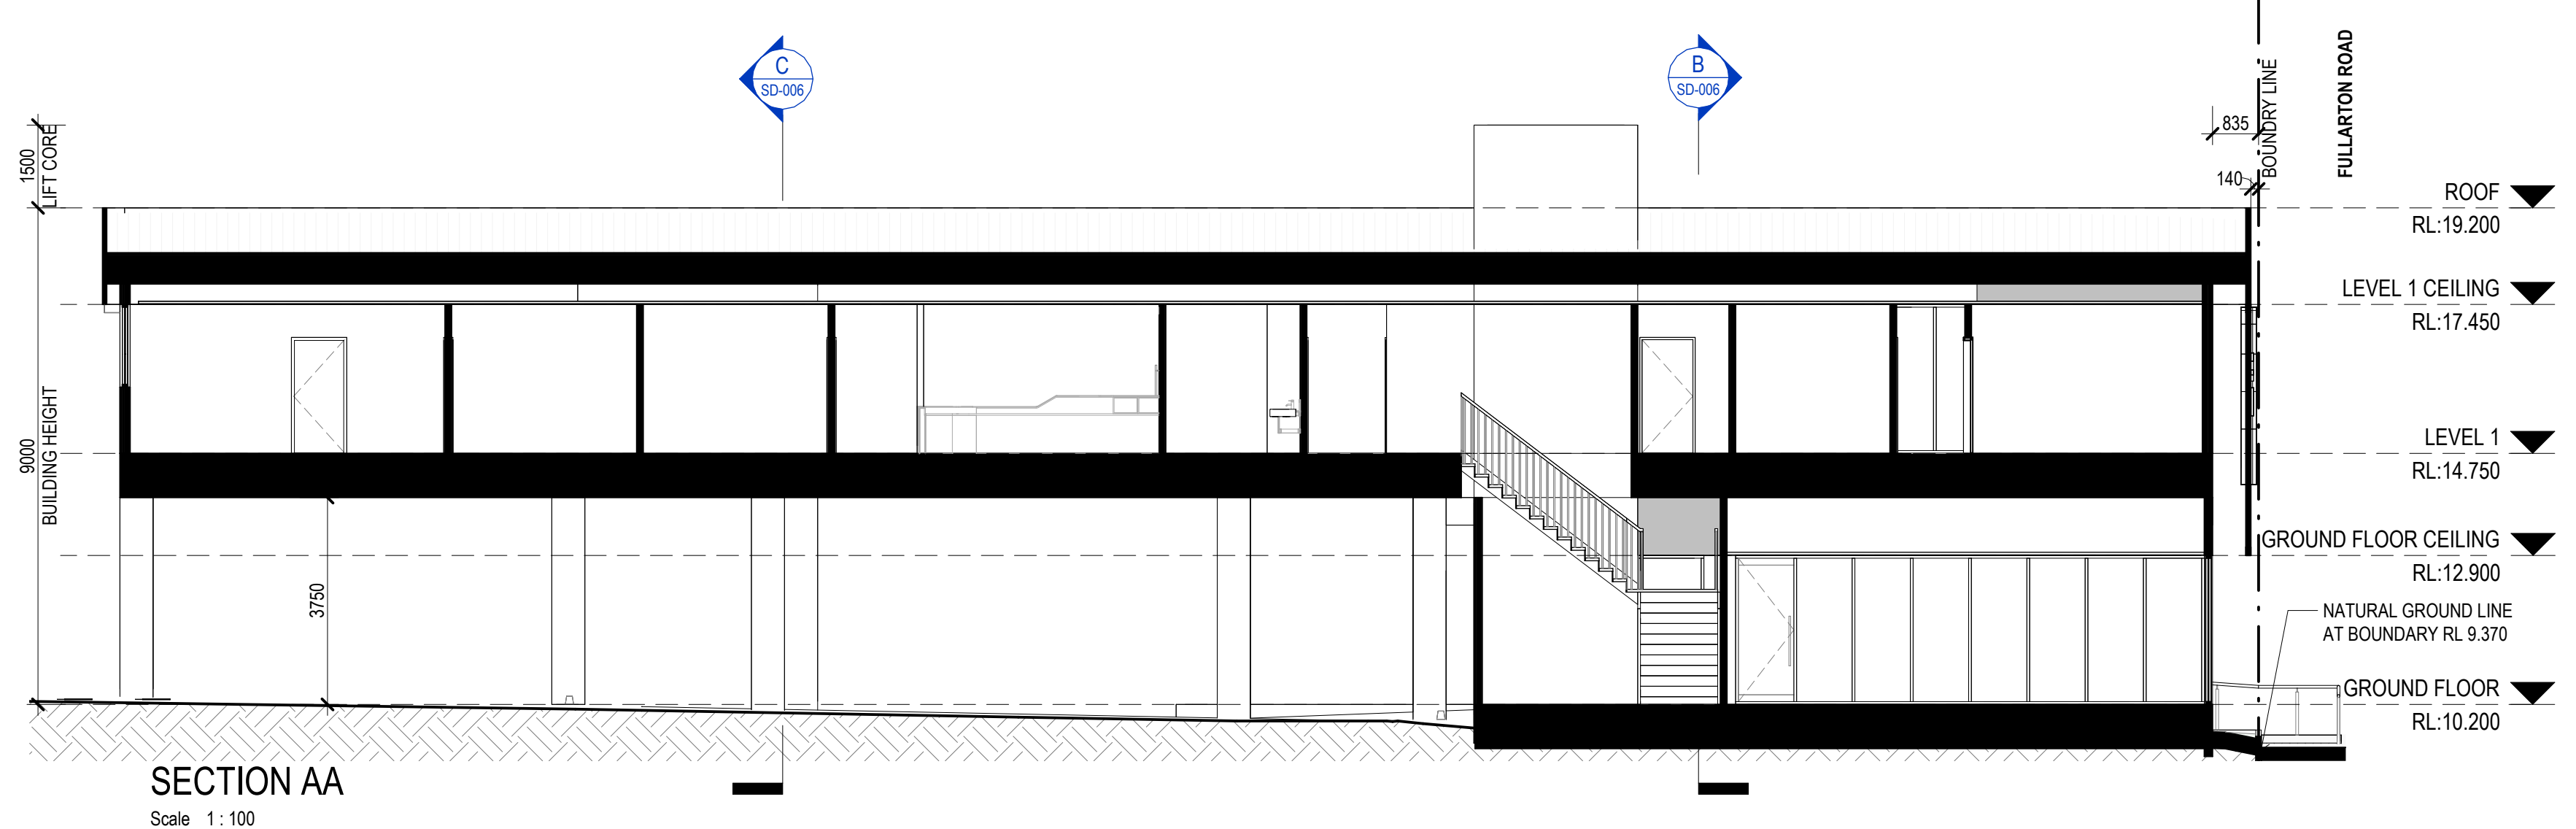


SECTION AA
Scale 1 : 100

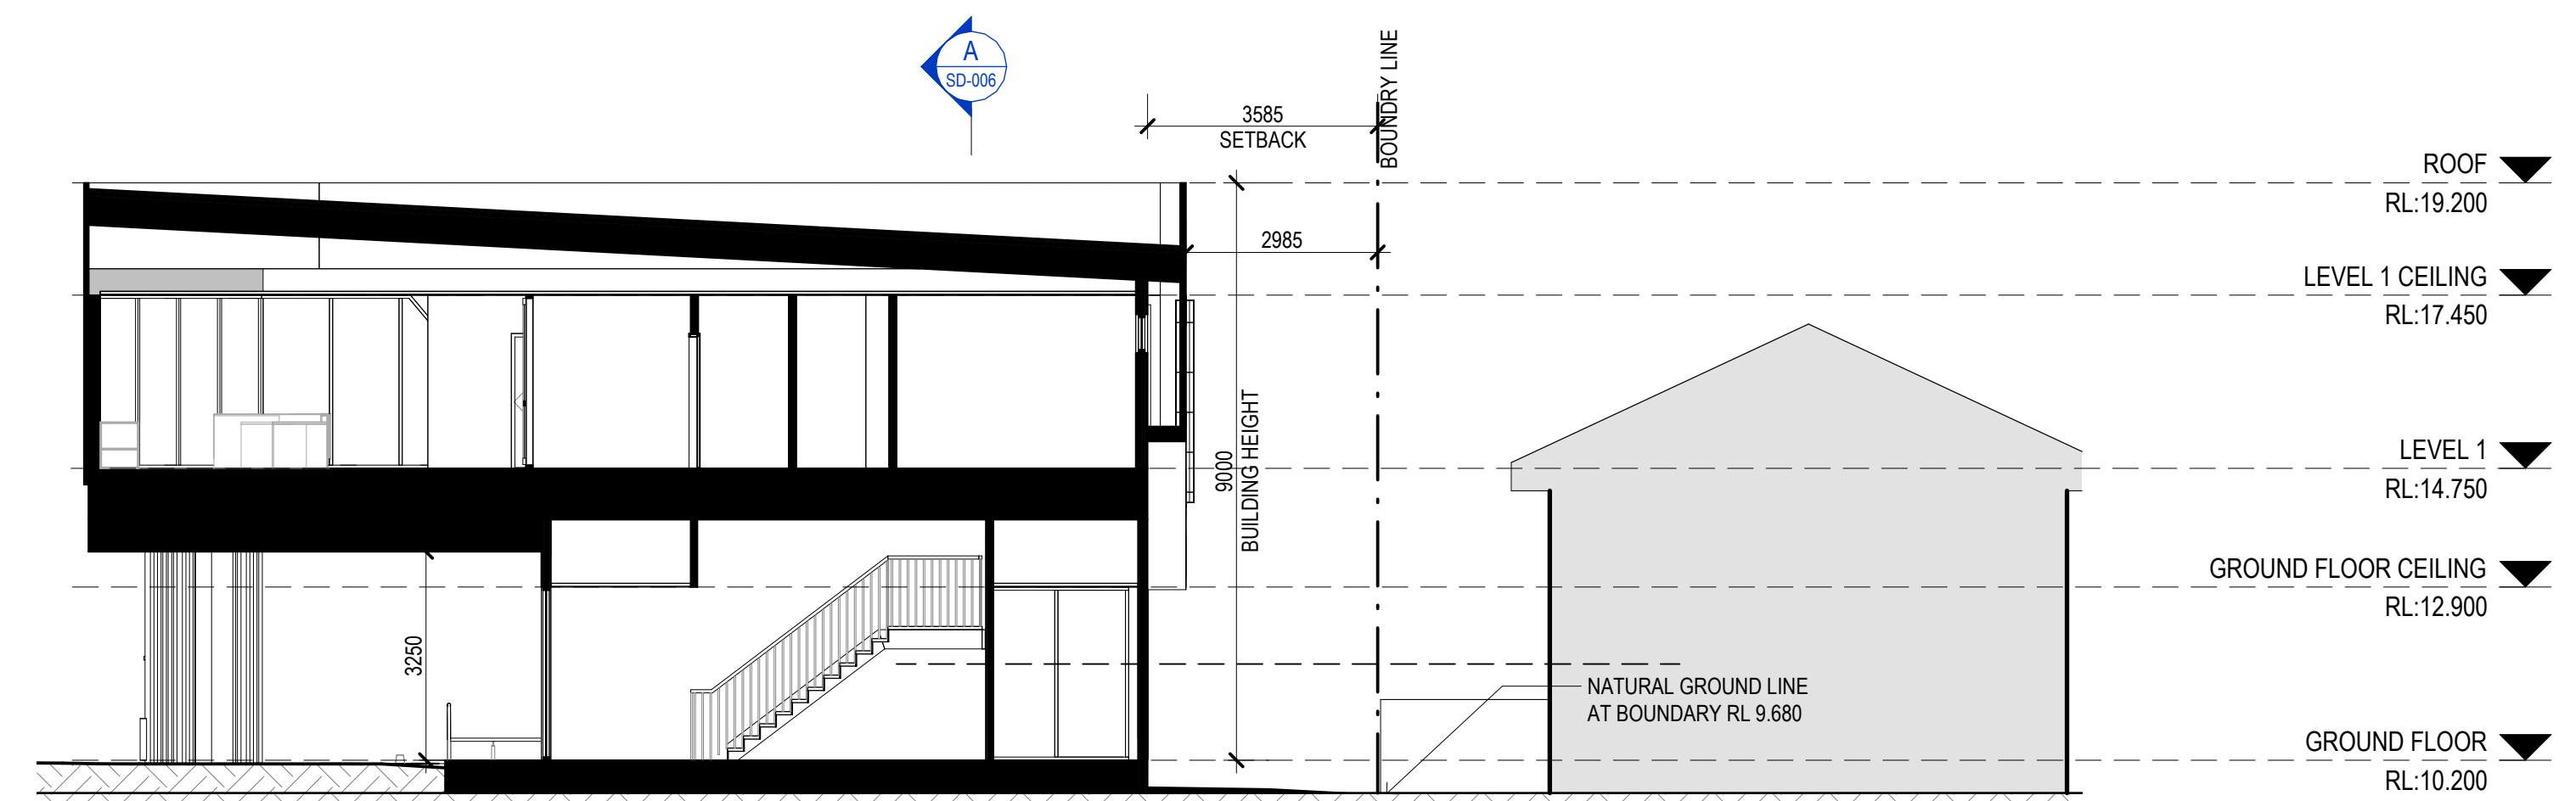


SECTION BB
Scale 1 : 100



PROPOSED PLAN - LEVEL 1
Scale 1 : 100

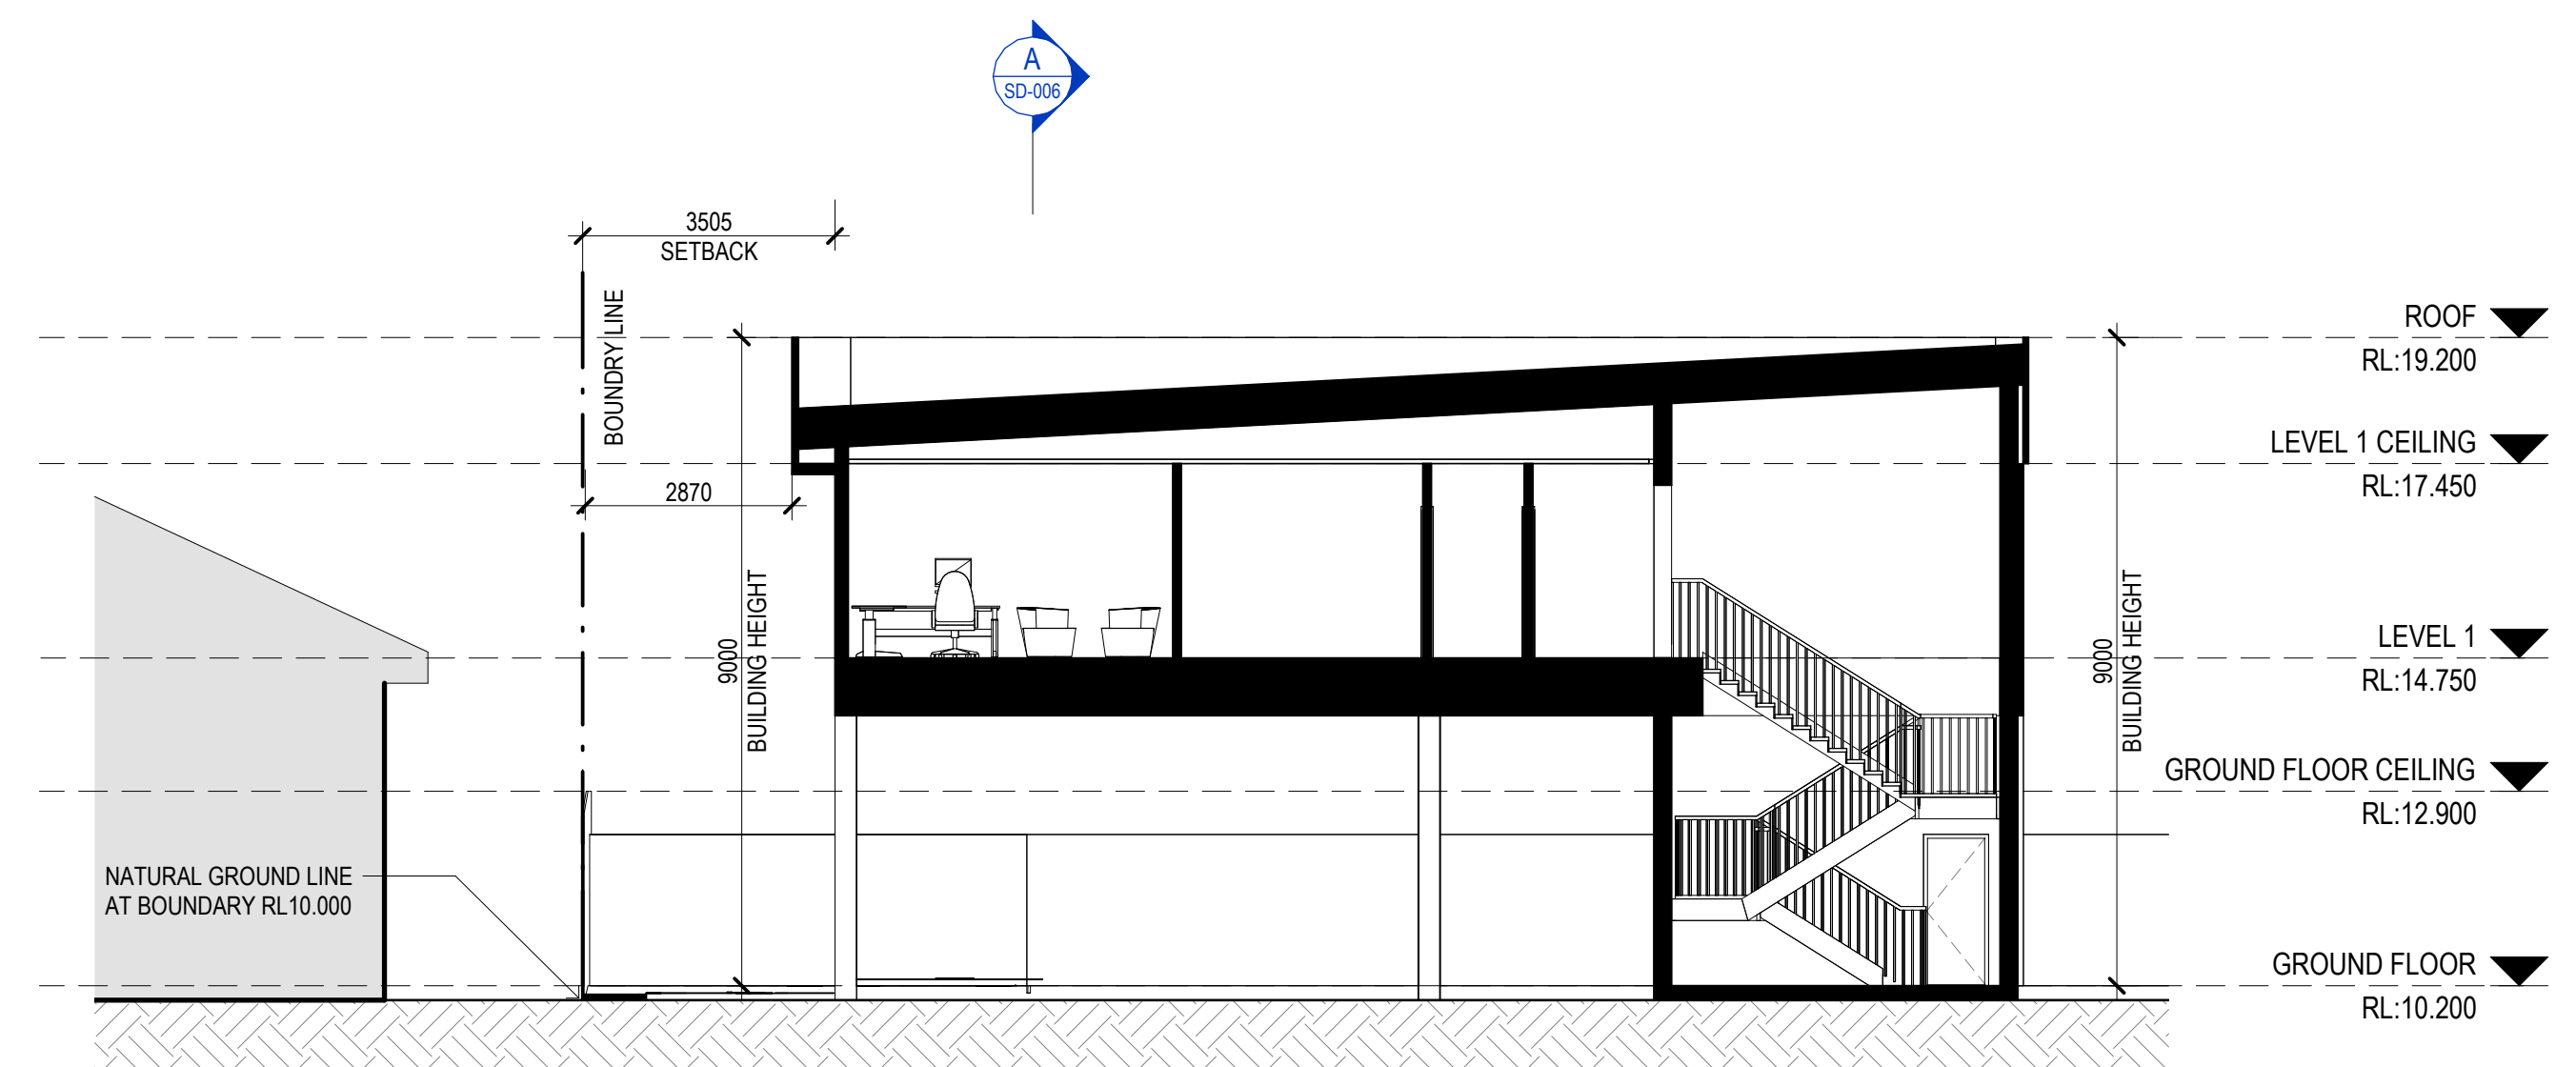

SECTION CC
Scale 1 : 100

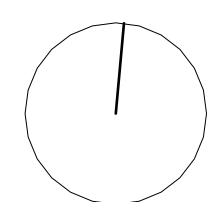

© A1

© Copyright

Project
374 FULLARTON ROAD MEDICAL CENTRE



Cheesman Architects Pty Ltd
304 The Parade, Kensington S.A. 5068
tel: +61 8 8431 1144
fax: +61 8 8331 9442

Drawing
FLOOR PLANS & SECTIONS

File: D:\RV1_temp\22120_FULLARTON RD MEDICAL CENTRAL_R23_ccu\FH2UR.rvt

Scale @A1
1 : 100

Date
25/05/2023

Drawing no
22120_ SD-006

Revision
L

FOR PLANNING

Plotted: 25/05/2023 5:22:09 PM