




WHITE
AVE

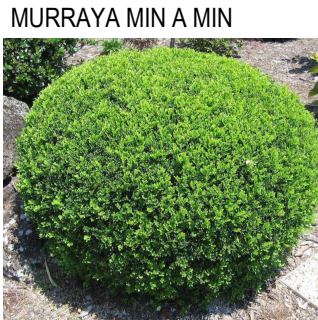

AREA

SITE	2024m ²
PROPOSED LANDSCAPING	156m ²
COUNCIL VERGE LANDSCAPING	38m ²
TOTAL LANDSCAPING	194m ² (9.6%)



PLANT SCHEDULE

EE	Echeveria Elegans
EP	Escallonia Pink Pixie
ER	Echeveria 'Emerald Ripple'
LE	Liriope 'Evergreen Giant'
MM	Murraya 'Min A Min'
PC	Pistacia Chinensis
PCJ	Pyrus Calleryana 'Jaczam'
RS	Rhiphilepis 'Snow Maiden'
SS	Sedum 'September Glow'
WG	Westringia 'Grey Box'

SIGNAGE - EXTERNAL

ES1	NO RIGHT TURN
ES2	NO ENTRY
ES3	LOADING ZONE 8AM-10AM 2000MM HIGH SIGNPOST
ES4	3600MM MIN CLEARANCE HEIGHT

FULLARTON ROAD

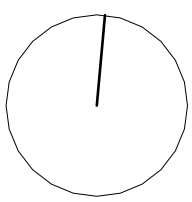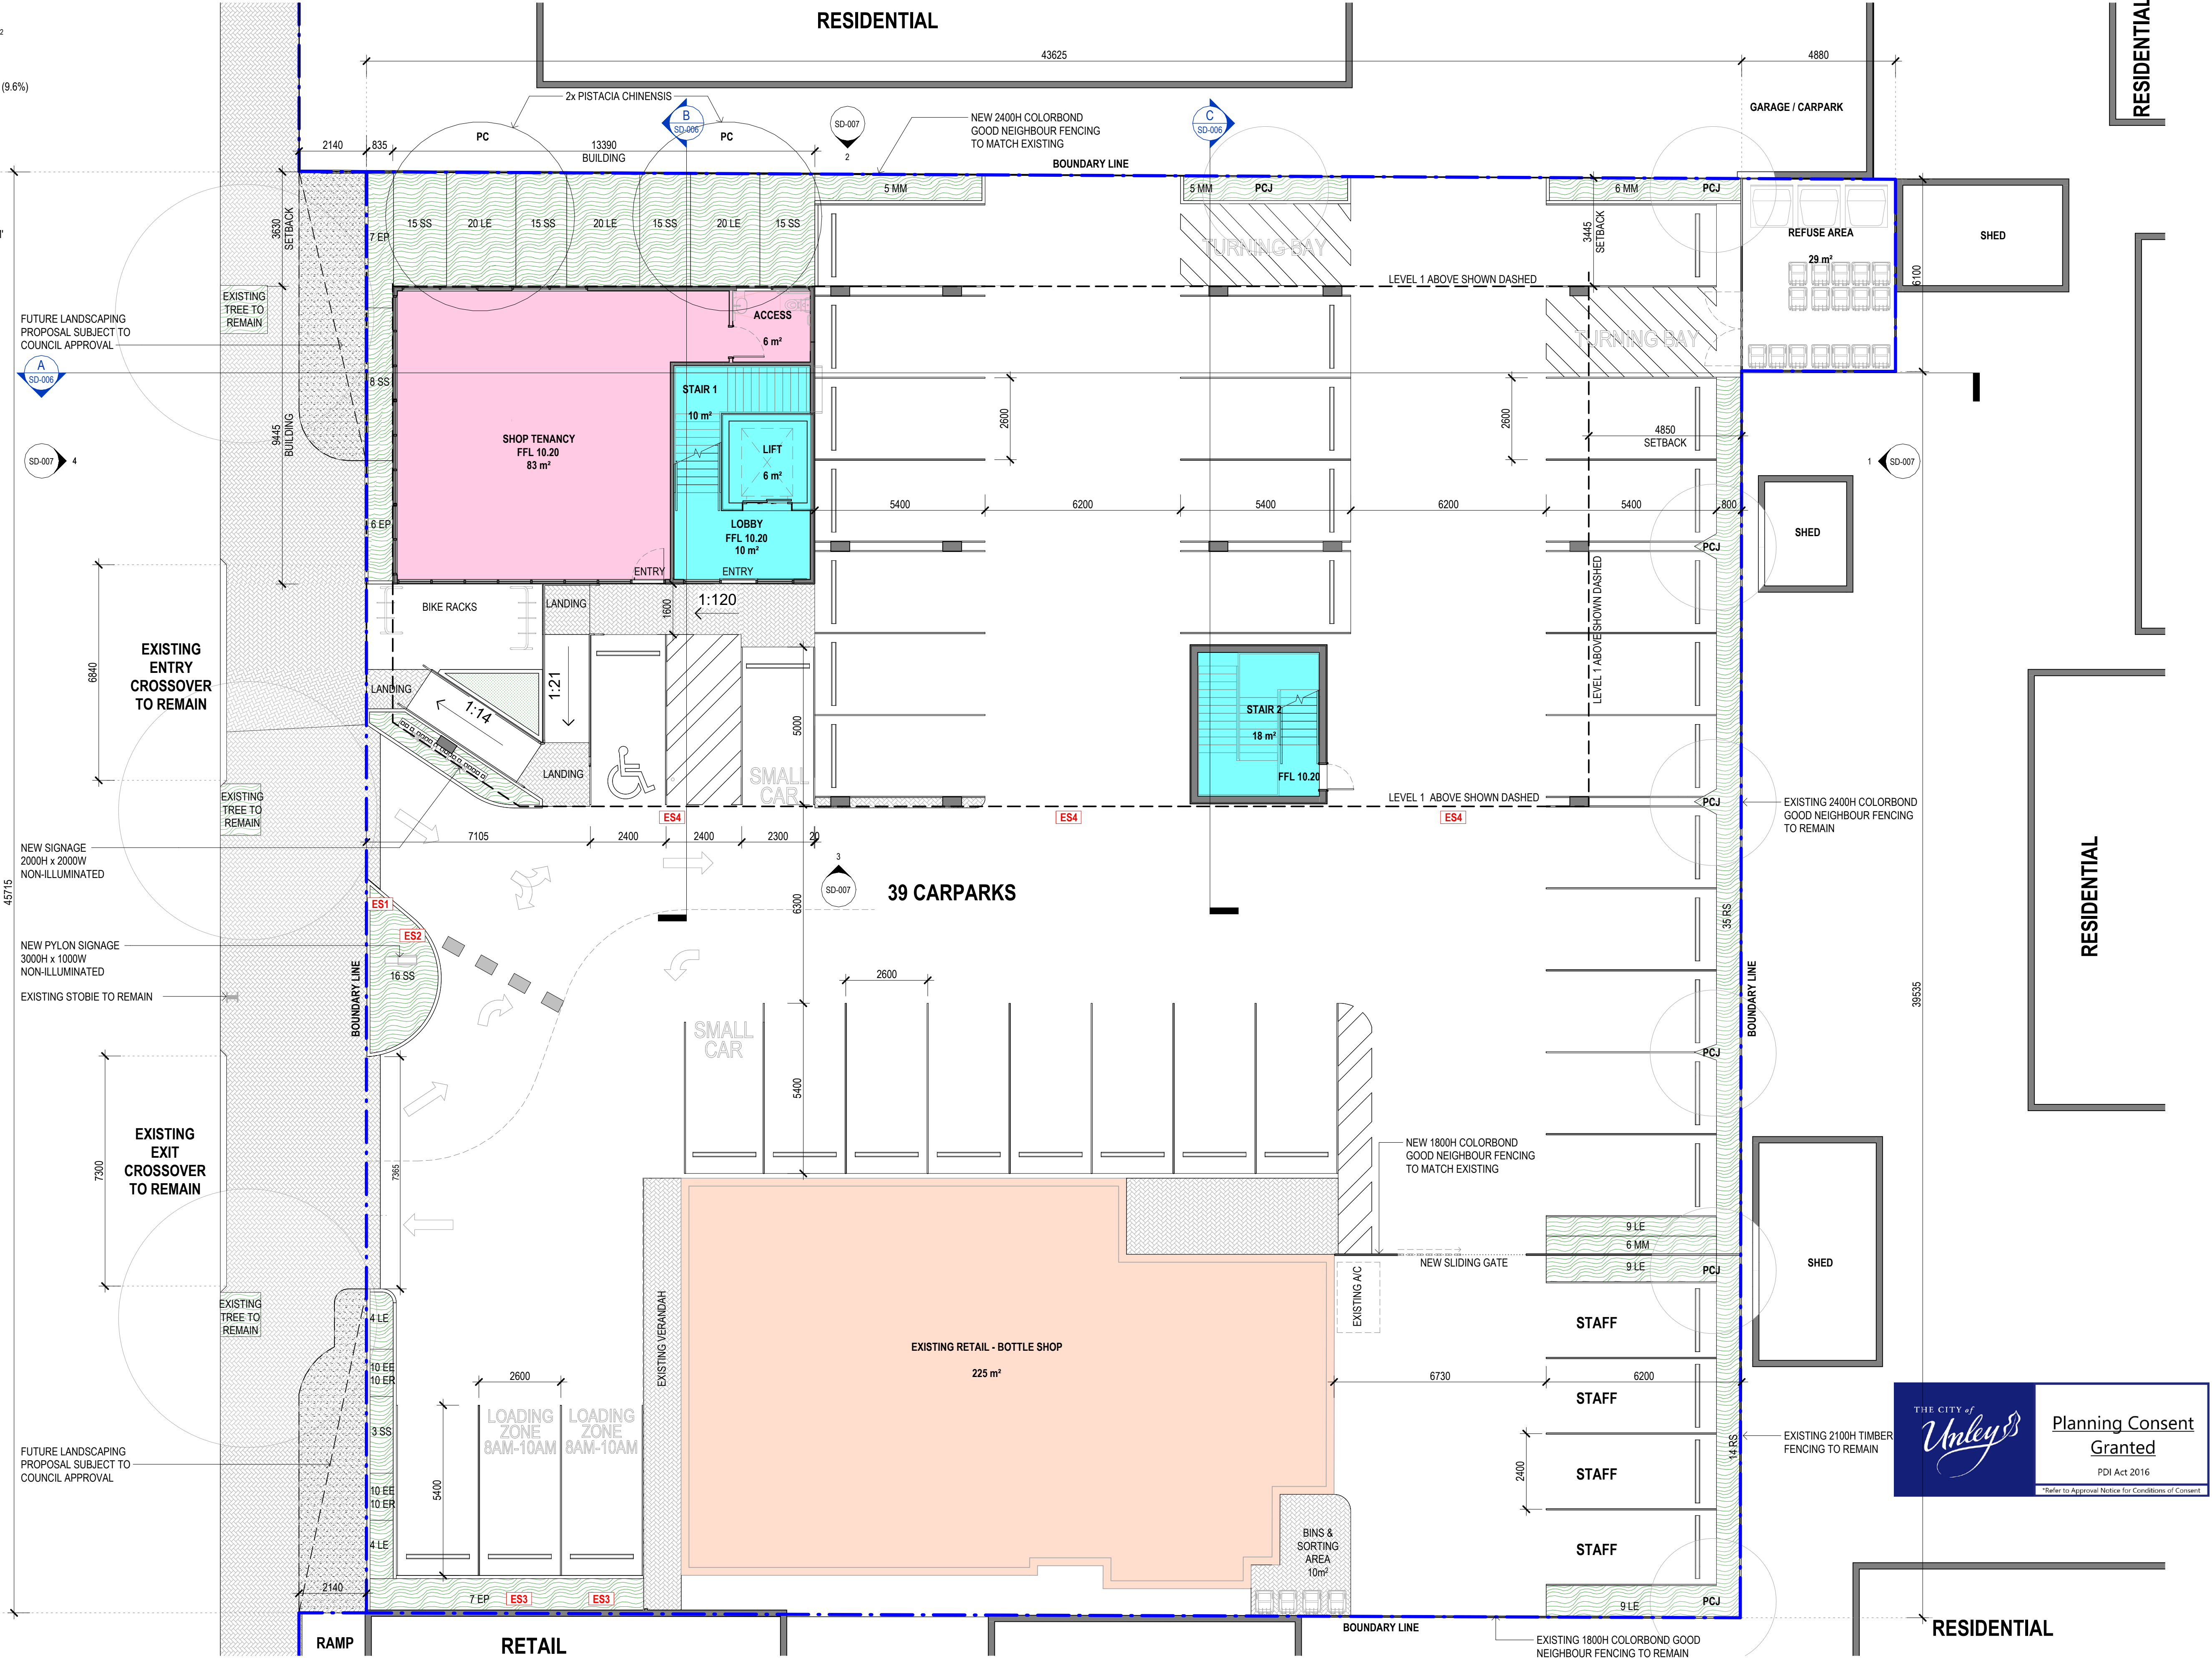

© A1

© Copyright

Project
374 FULLARTON ROAD MEDICAL CENTRE



Cheesman Architects Pty Ltd
304 The Parade, Kensington S.A. 5068
tel: +61 8 8431 1144
fax: +61 8 8331 9442

Drawing
SITE PLAN

File: \\CA-FP\Cheesman\Projects\2022\2120 Fullarton Rd Medical Centre\8-Drawings\03 BIM\SD\2120_FULLARTON RD MEDICAL CENTRAL_R23_Ramp.rvt

Scale @ A1
1 : 100

Date
21/08/2023

Drawing no
2120_ SD-005

Plotted: 21/08/2023 10:12:24 AM

Revision
P



FOR PLANNING