
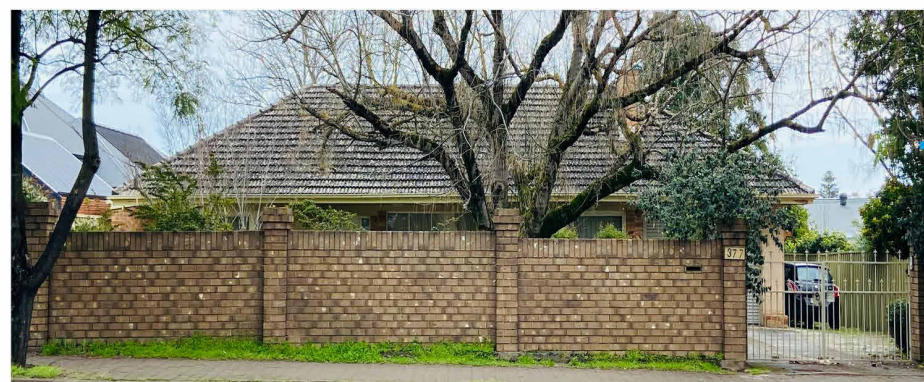
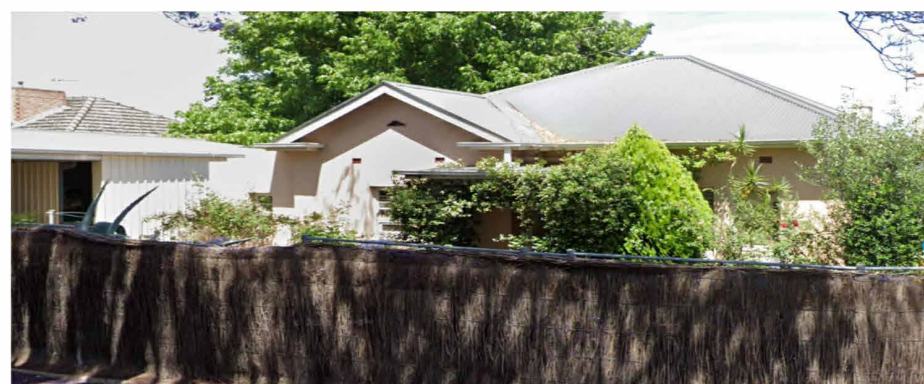
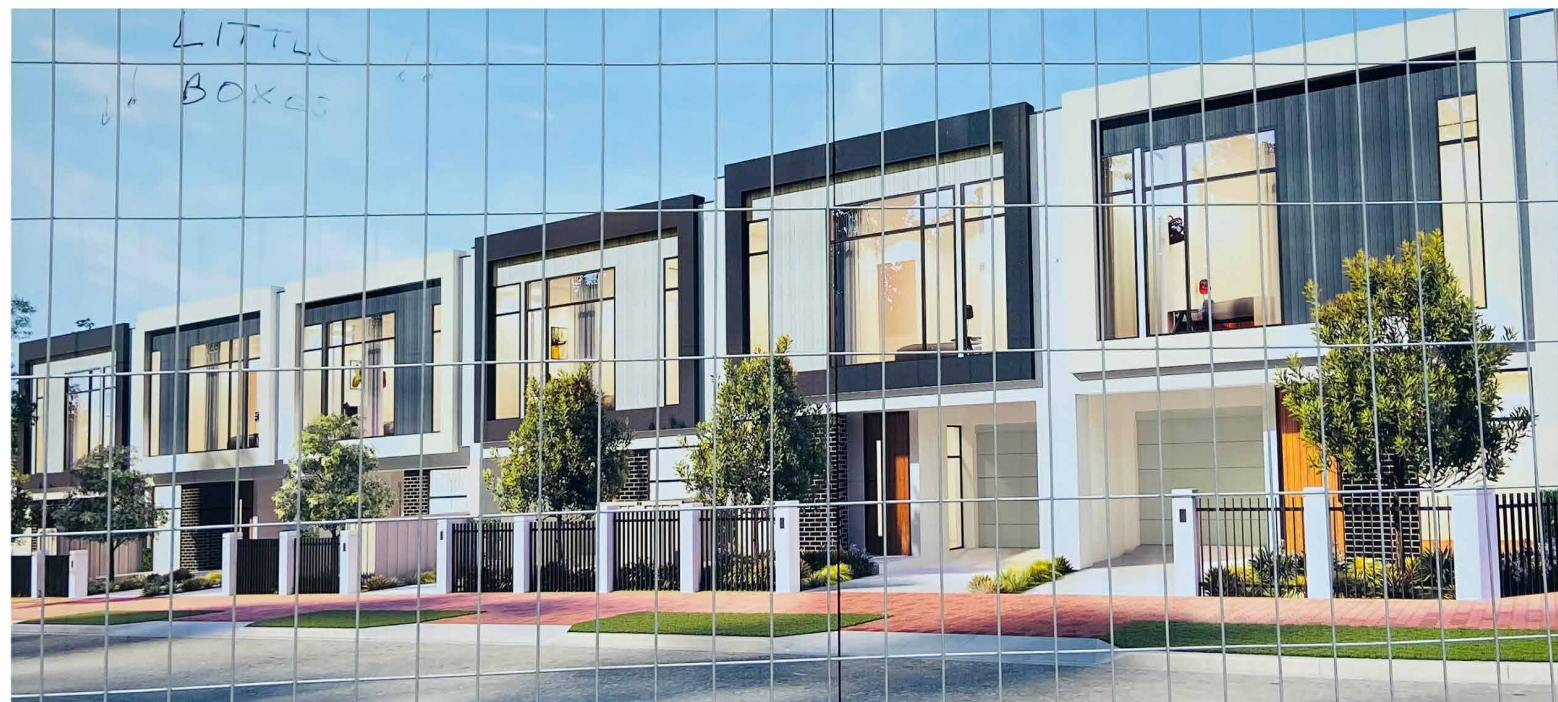


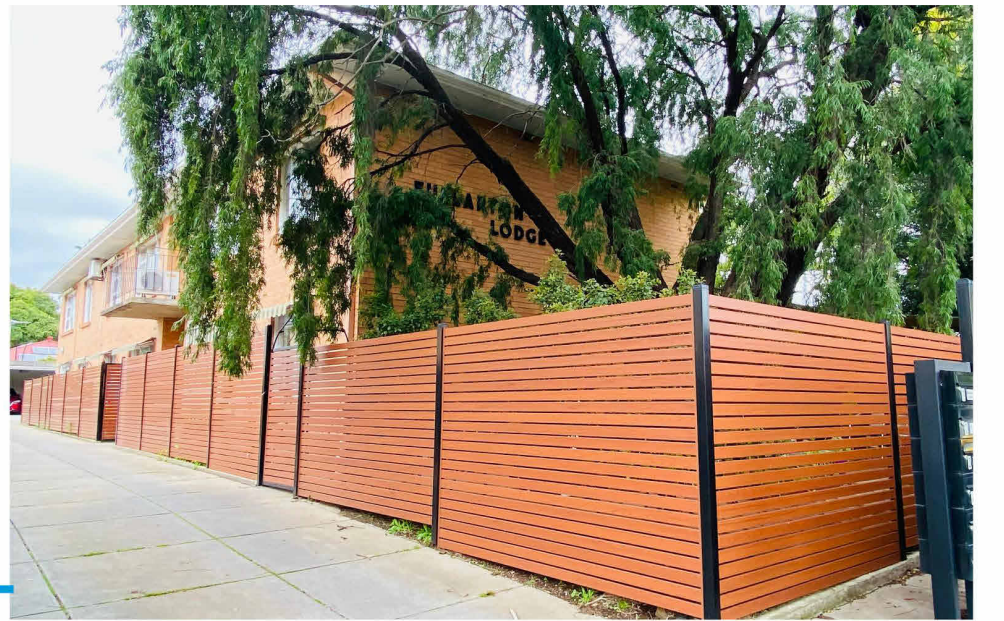

FOR PLANNING

© A1

Project
374 FULLARTON ROAD MEDICAL CENTRE

Cheesman Architects

Cheesman Architects Pty Ltd
304 The Parade, Kensington S.A. 5068
tel: +61 8 8431 1144
fax: +61 8 8331 9442

Drawing
URBAN CONTEXT

File: \\CA-FP\Cheesman\Projects\2022\2120 Fullarton Rd Medical Centre\8-Drawings\03 BIM\SD\2120_FULLARTON RD MEDICAL CENTRAL_R23_Ramp.rvt

Scale @A1

Date
21/08/2023

Drawing no.
212120_SD-003

Plotted: 21/08/2023 10:12:03 AM

Revision
P