


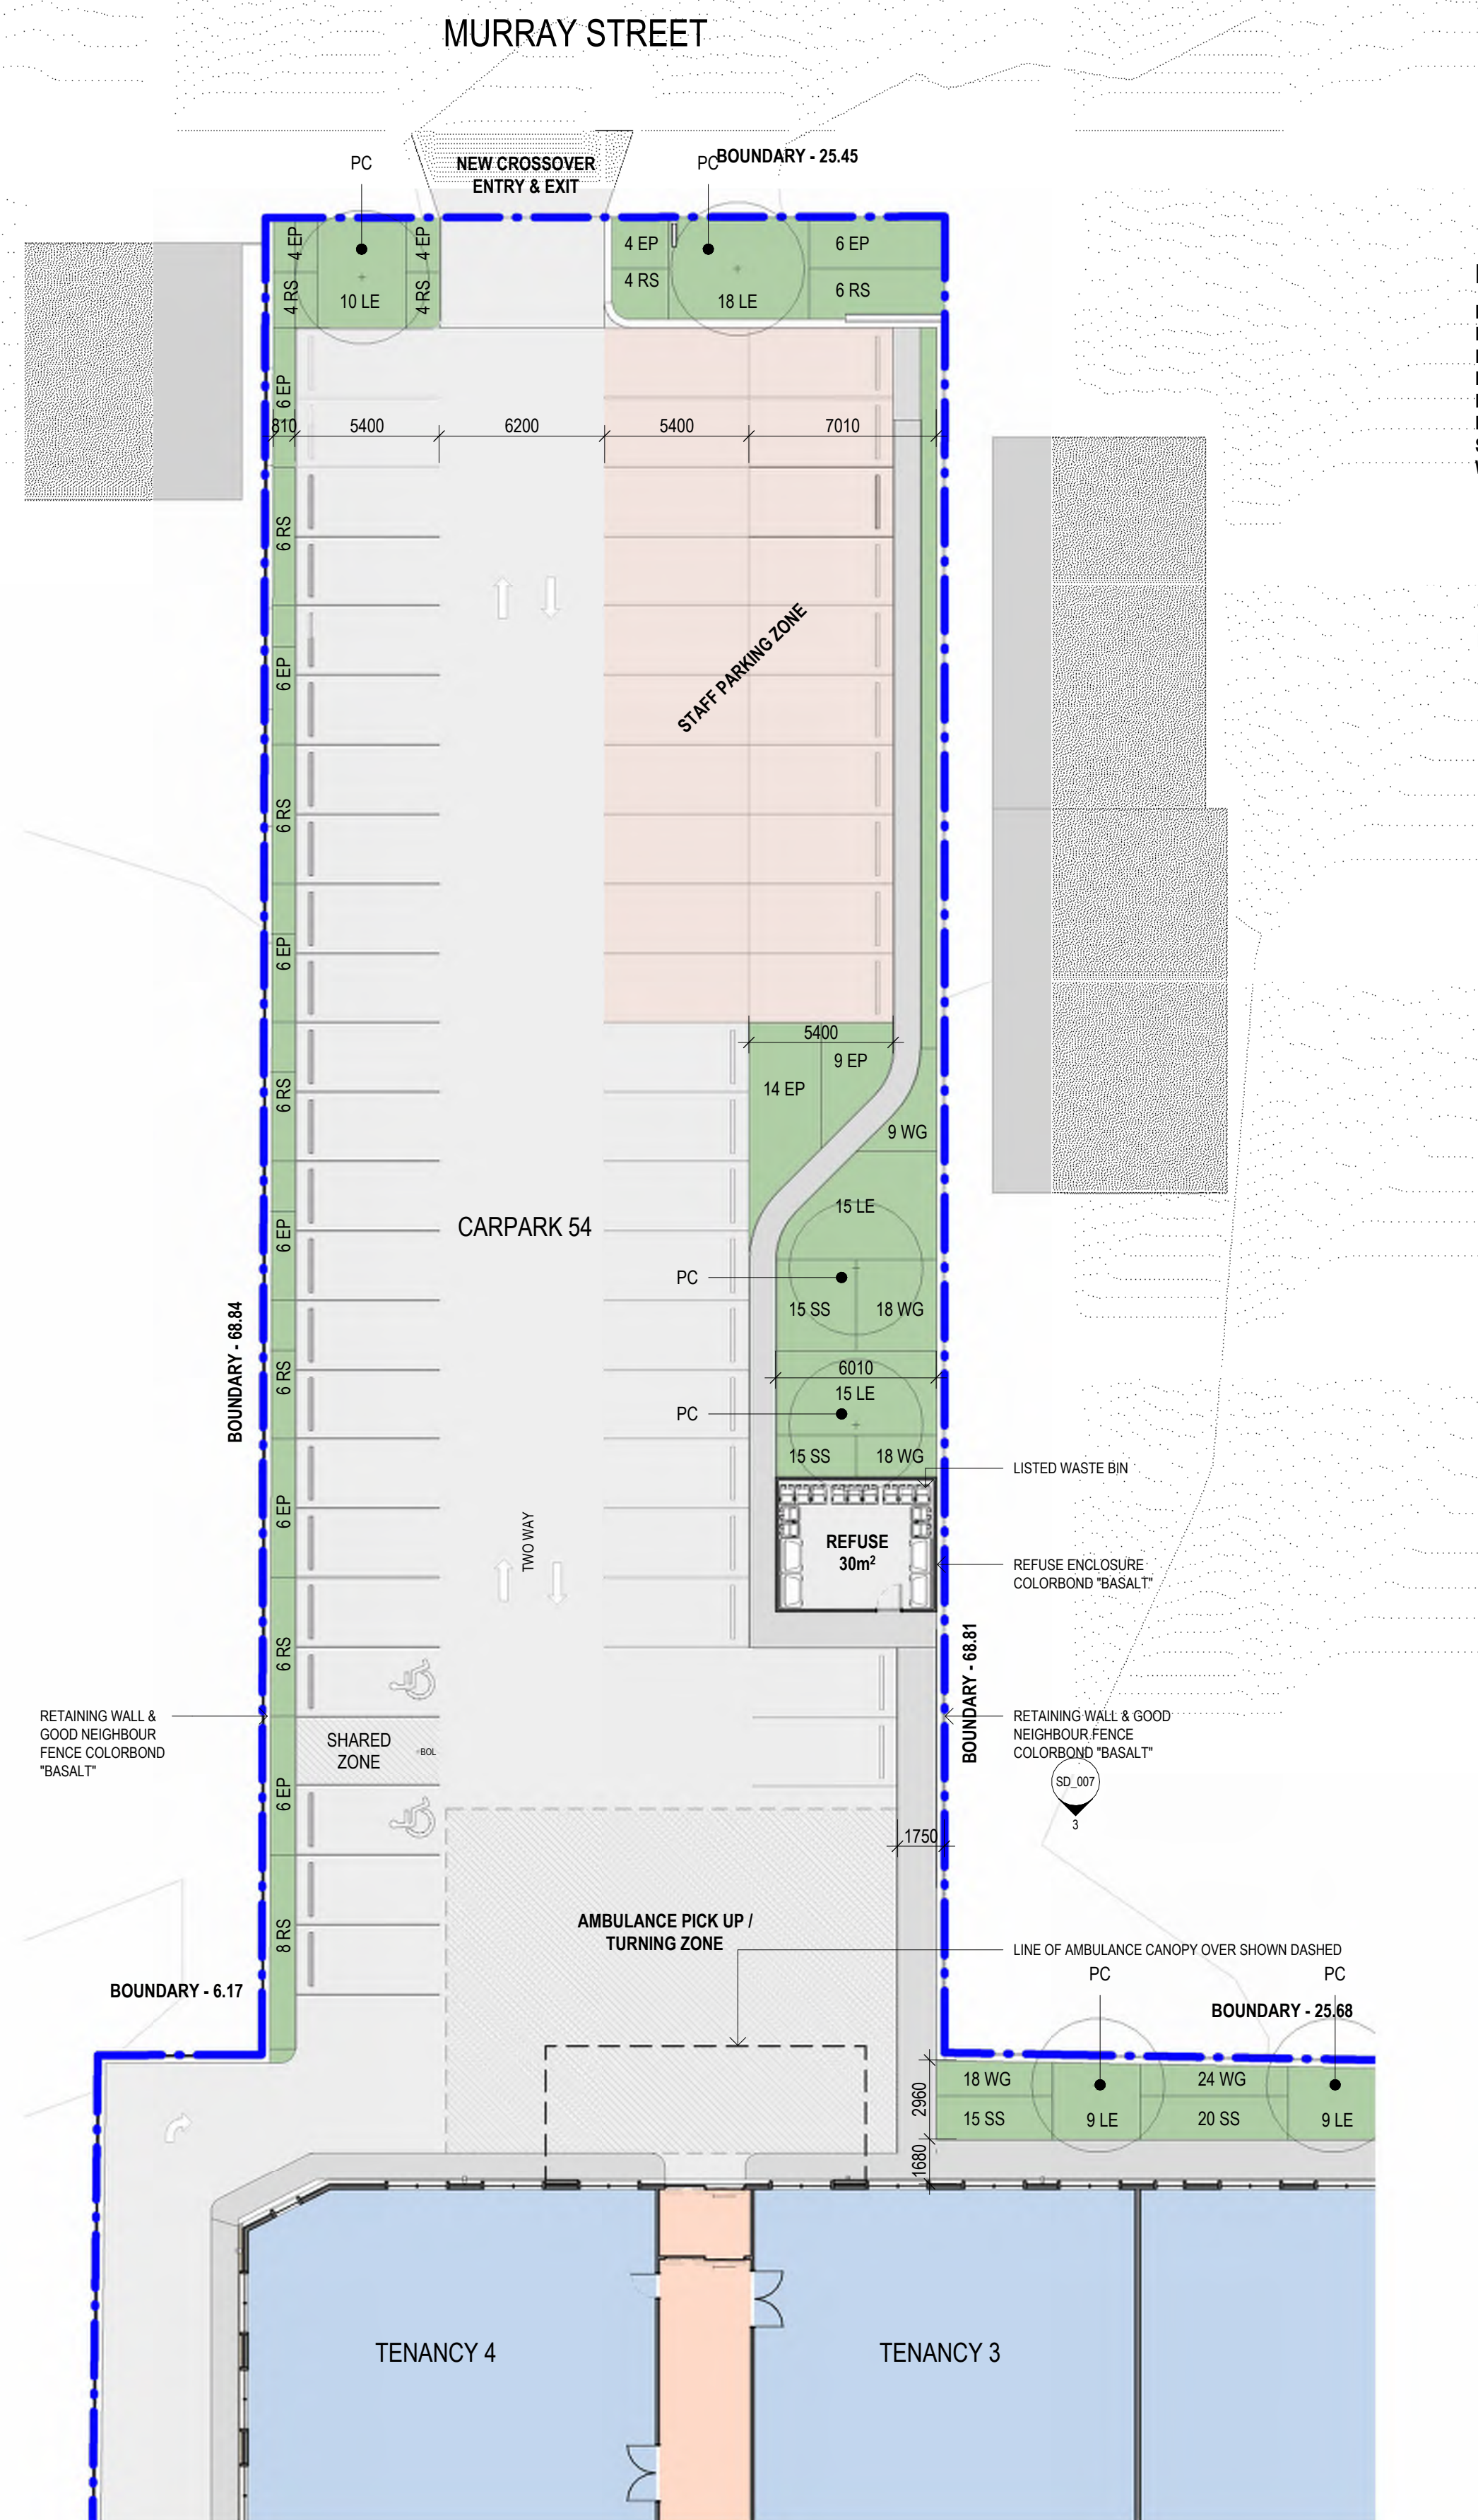

AREA LEGEND	
5700m ²	TOTAL SITE AREA
465m ²	AREA OF PROPOSED LANDSCAPING
290m ²	GROSS CIRCULATION INCL. LOBBY & AMENITIES (ORANGE)
1770m ²	APPROX. GROSS LETTABLE AREA (BLUE)

PLANT SCHEDULE


EP	ESCALLONIA PINK PIXIE
LE	LIROIPE 'EVERGREEN GIANT'
LZ	LAGERSTROEMIA 'ZUNI'
PC	PYRUS CALLERYANA 'CAPITAL PEAR'
PCJ	PYRUS CALLERYANAN 'JACZAM'
RS	RHAPHIOLEPIS 'SNOW MAIDEN'
SS	SEDUM 'SEPTEMBER GLOW'
WG	'WESTRINGIA 'GREY BOX'

SIGNAGE - EXTERNAL
ES1 NO ENTRY

EP
ESCALLONIA PINK PIXIE



LE
LIRIOPE EVERGREEN GIANT

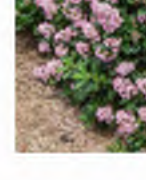

LE
LIRIOPE EVERGREEN GIANT

A photograph of the Liriope Evergreen Giant plant, showing dense, upright clusters of small purple flowers on tall stems, with green foliage at the base.

LZ
LAGERSTROEMIA 'ZUNI'



PC
PYRUS CALLERYANA 'CAPITAL PEAR'



PCJ
PYRUS CALLERYANA 'JACZAM
CAPITAL'

A large, mature Pyrus calleryana 'Jaczam Capital' tree in full white bloom, standing in a landscaped yard next to a white house. The tree has a dense, rounded canopy of white flowers. The house is white with a grey roof and a chimney. The yard is green with some landscaping rocks and a small path.

RS
RHAPHIOLEPIS SNOW MAIDEN



SS
SEDUM SEPTEMBER GLOW



WG
WESTRINGIA GREY BOX

A photograph of a Westringia grey box shrub, showing its dense, rounded form and small white flowers. The shrub is growing in a rocky, gravelly area.